


NAPOJENÍ NA STÁVAJÍCÍ KANALIZACI

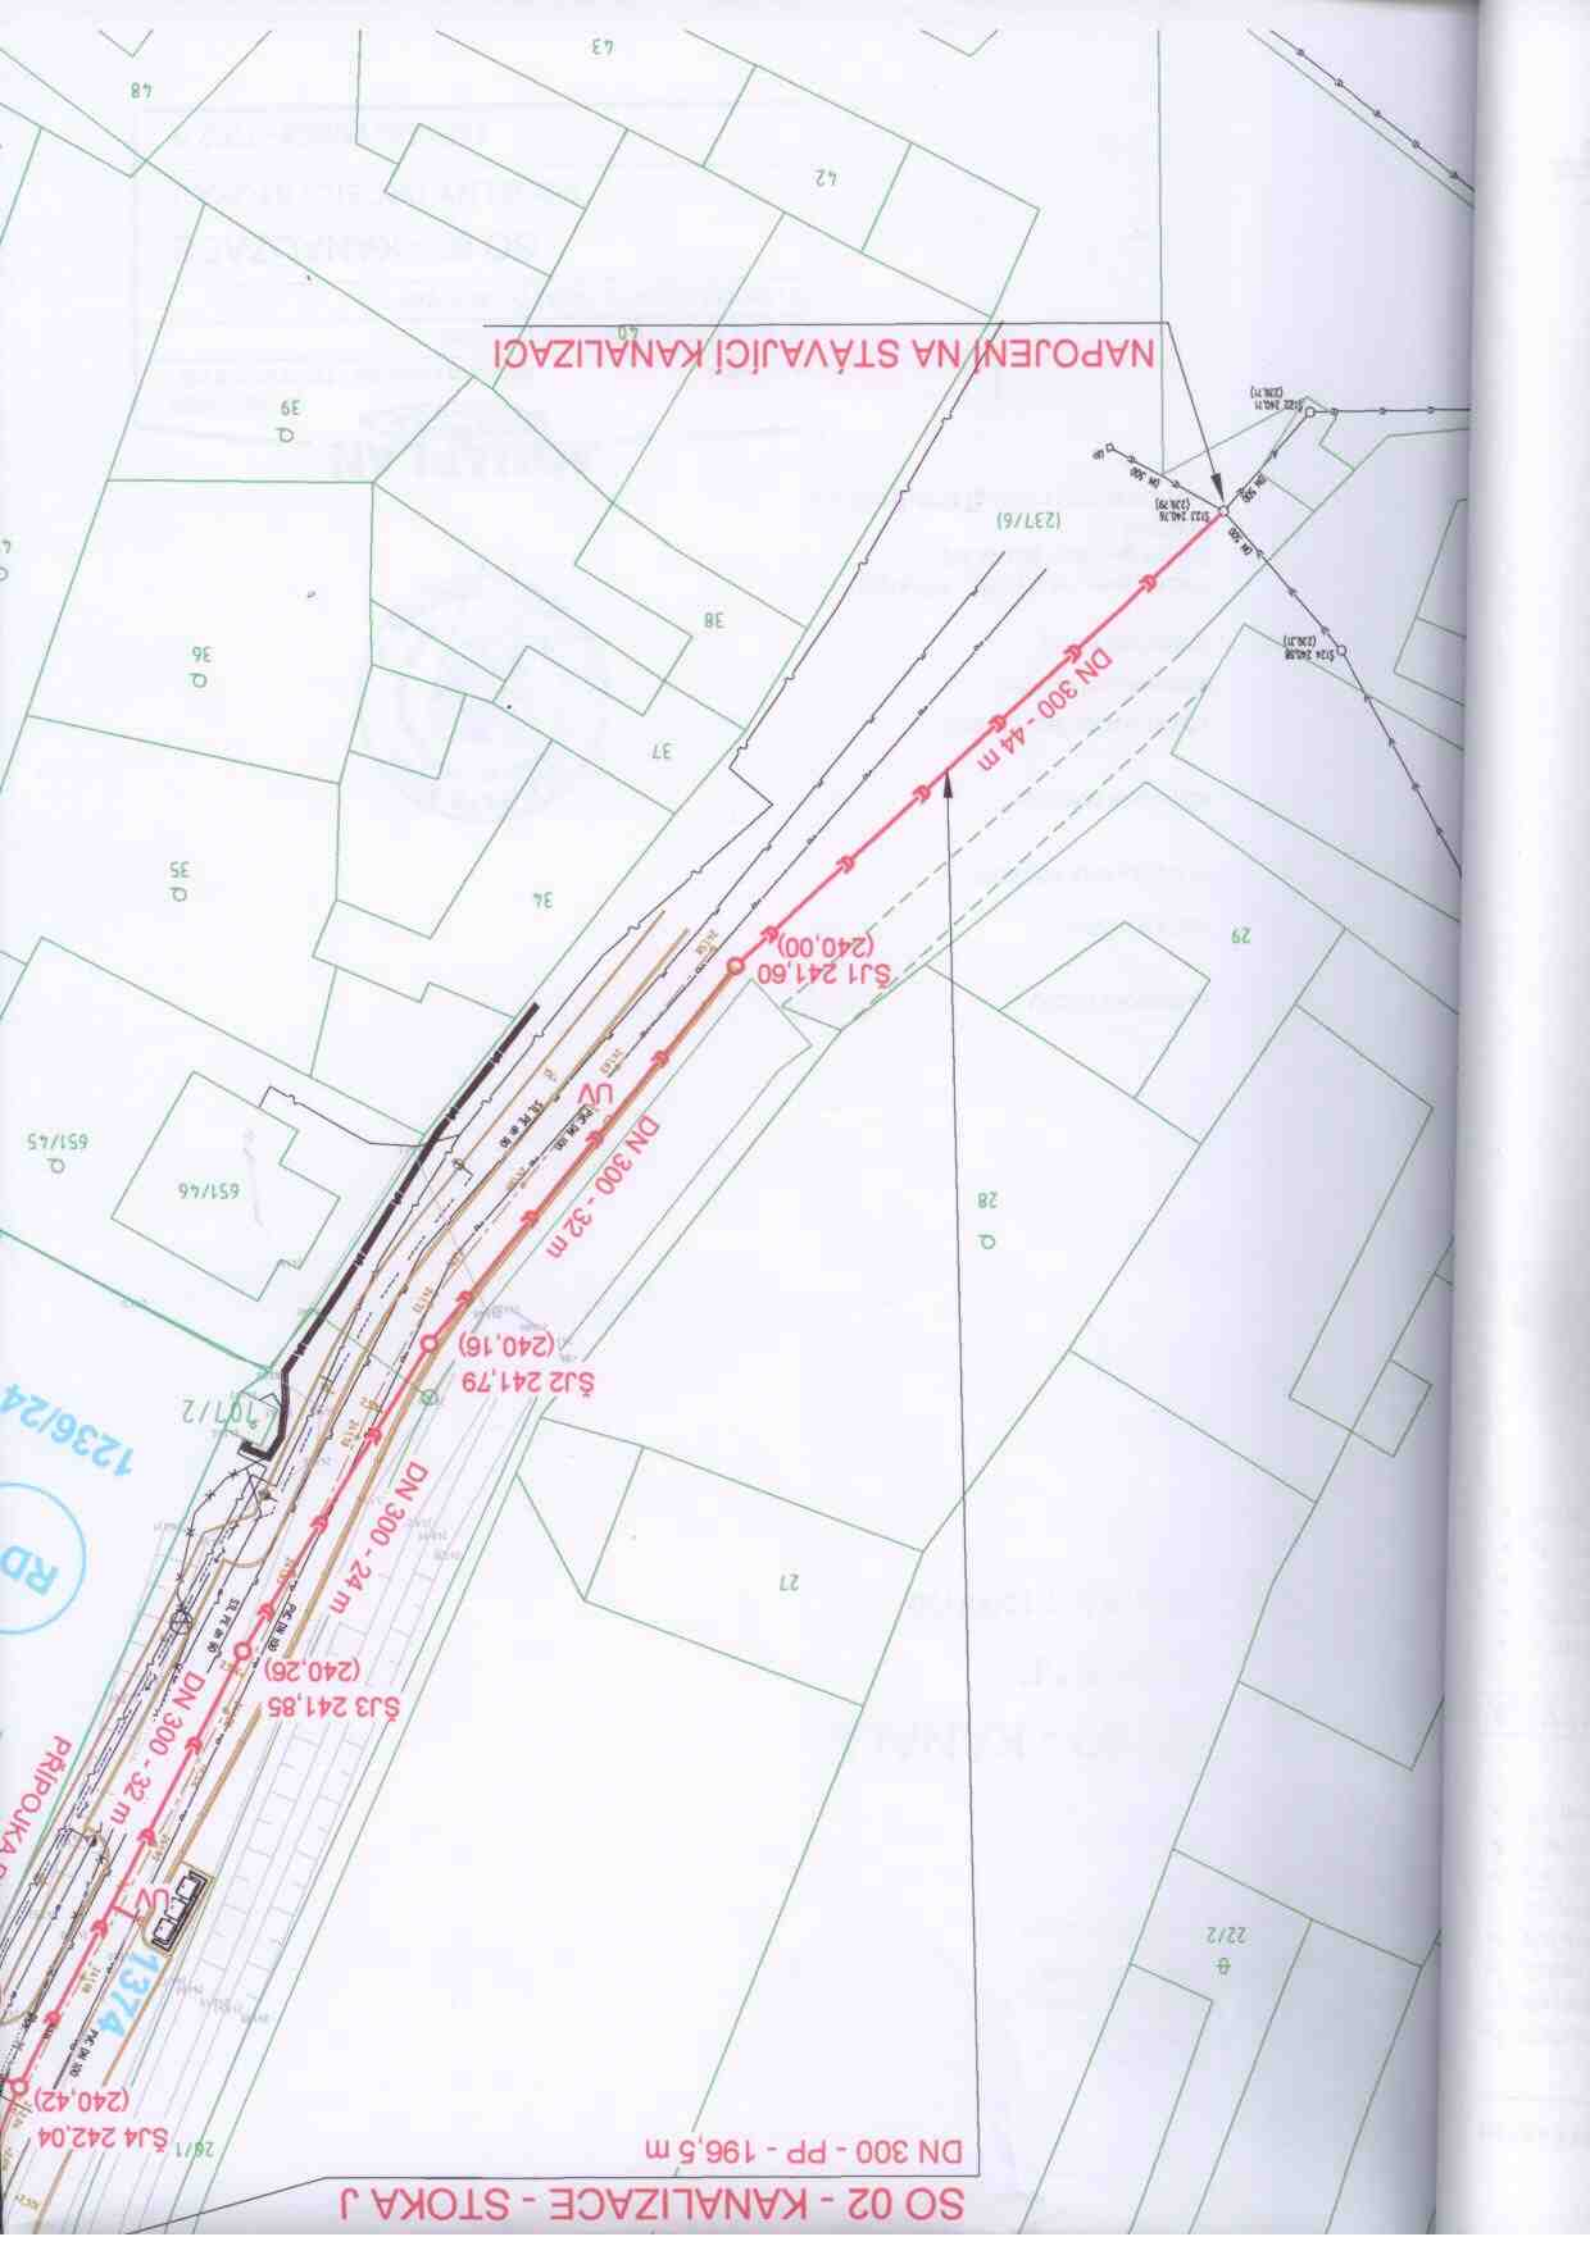

SO 02 - KANALIZACE - STOKA J

DN 300 - PP - 196,5 m

20/1 S14 242,04 (240,42)

SO 02 - KANALIZACE - STOKA J1

DN 150 - PP - 100 m (připojky)
DN 300 - PP - 137 m

